
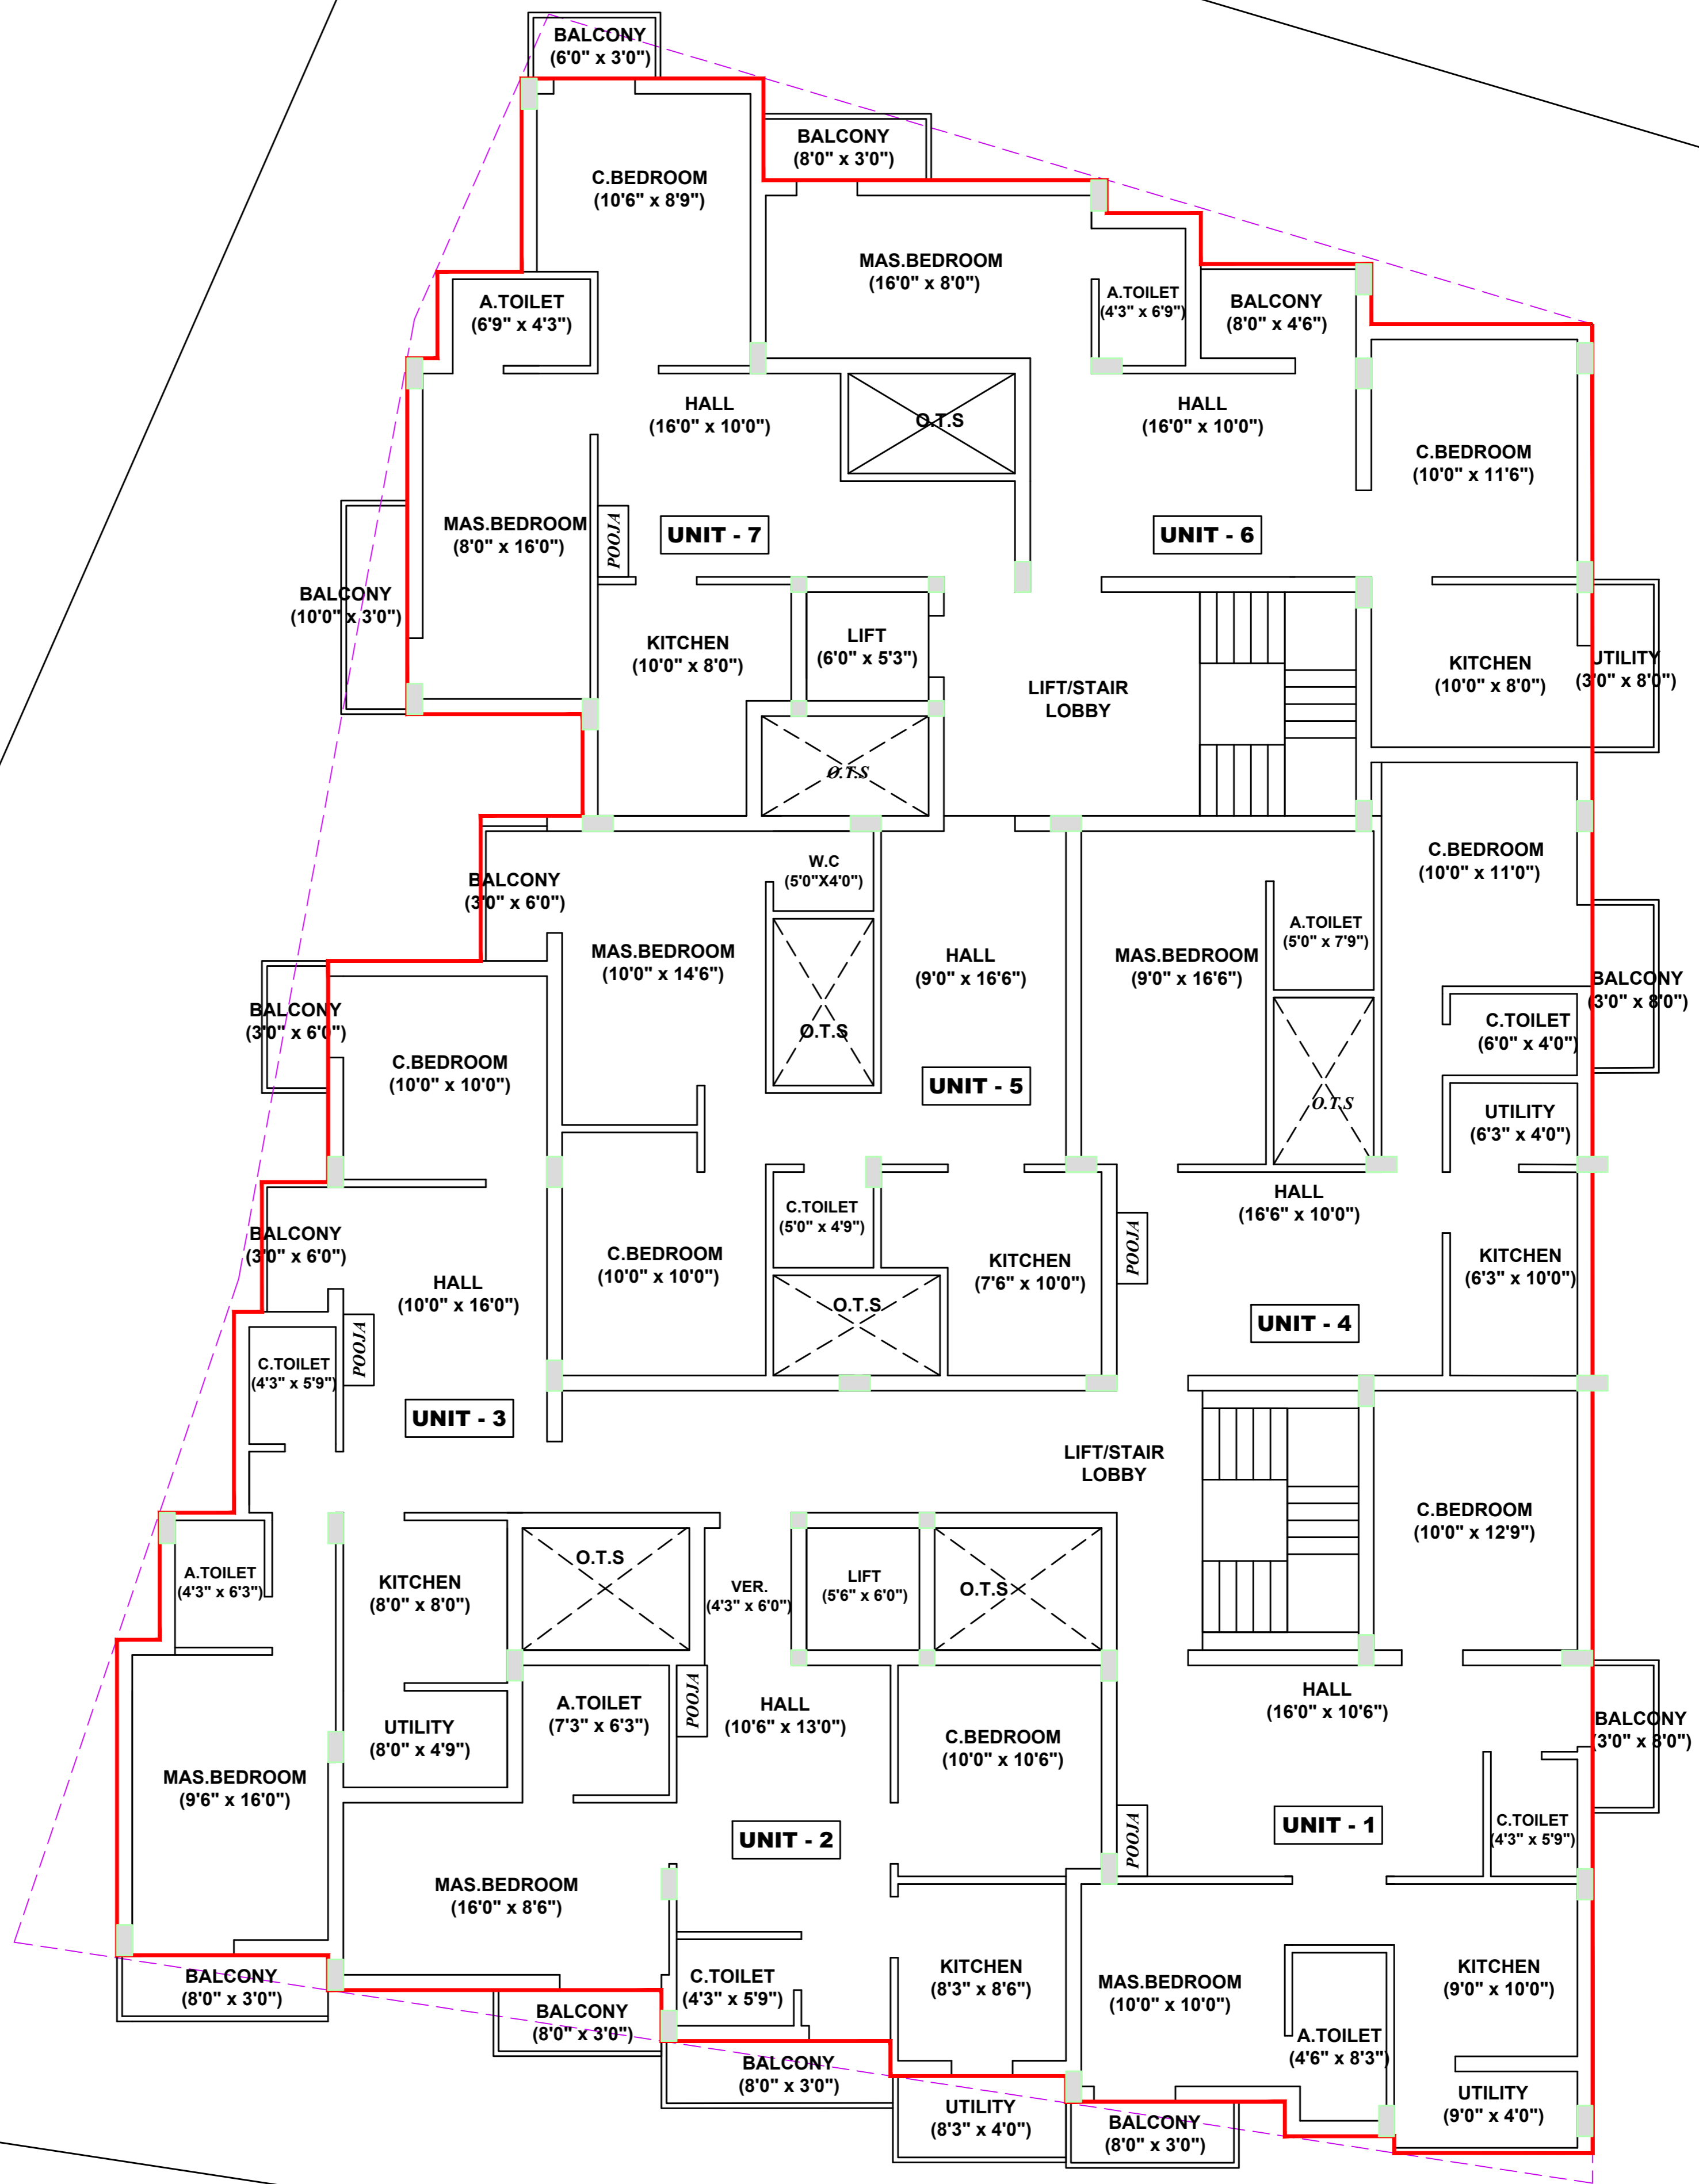


N

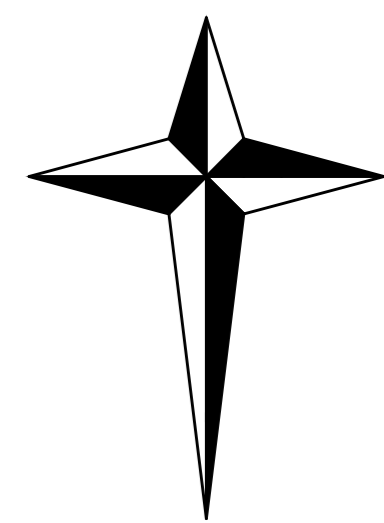

AREA DETAILS	F.S.I	NON F.S.I	TOTAL AREA
	SQ.FT	SQ.FT	SQ.FT
STILT FLOOR AREA	.....	5743.56	5743.56
FIRST FLOOR AREA	5743.56	.....	5743.56
SECOND FLOOR AREA	5743.56	.....	5743.56
THIRD FLOOR AREA	5743.56	.....	5743.56
FOURTH FLOOR AREA	5743.56	.....	5743.56
FIFTH FLOOR AREA	5743.56	.....	5743.56
TOTAL BUILT UP AREA	28717.80	5743.56	34461.36

F.S.I = 2.77